

**FIRST FLOOR PLAN
BLOCK 2**

SURFACE AREA LIVING = 633 Sq m
 SURFACE AREA COVERED TERRACE APT 7 & 8 = $\frac{84}{2}$ = 42 Sq m
 TOTAL SURFACE AREA 675 Sq m

PROJECT PROPOSED TWO BLOCKS OF 19
 RESIDENTIAL APARTMENT & BOUNDARY
 WALL AT ALLEE DES TAMARINIERS
 MORCELLEMENT CARLOS LA MIVOIE
 GRANDE RIVIERE NOIRE

AREA
 SCALE A3@1:200
 DATE 25.06.2023
 Drg. No 11


CLIENT
 OCEAN VIEW LTD

TITLE FIRST FLOOR
 PLAN BLOCK 2
 Revision Description Date




P. Seeburun
 PROFESSIONAL ARCHITECT
 MSc. in Architecture
 Tel \ Fax : 698-5434 Mob: 5 975 2043
 E-mail : dd_preet@hotmail.com

Do not scale.
 Use figured
 dimensions.

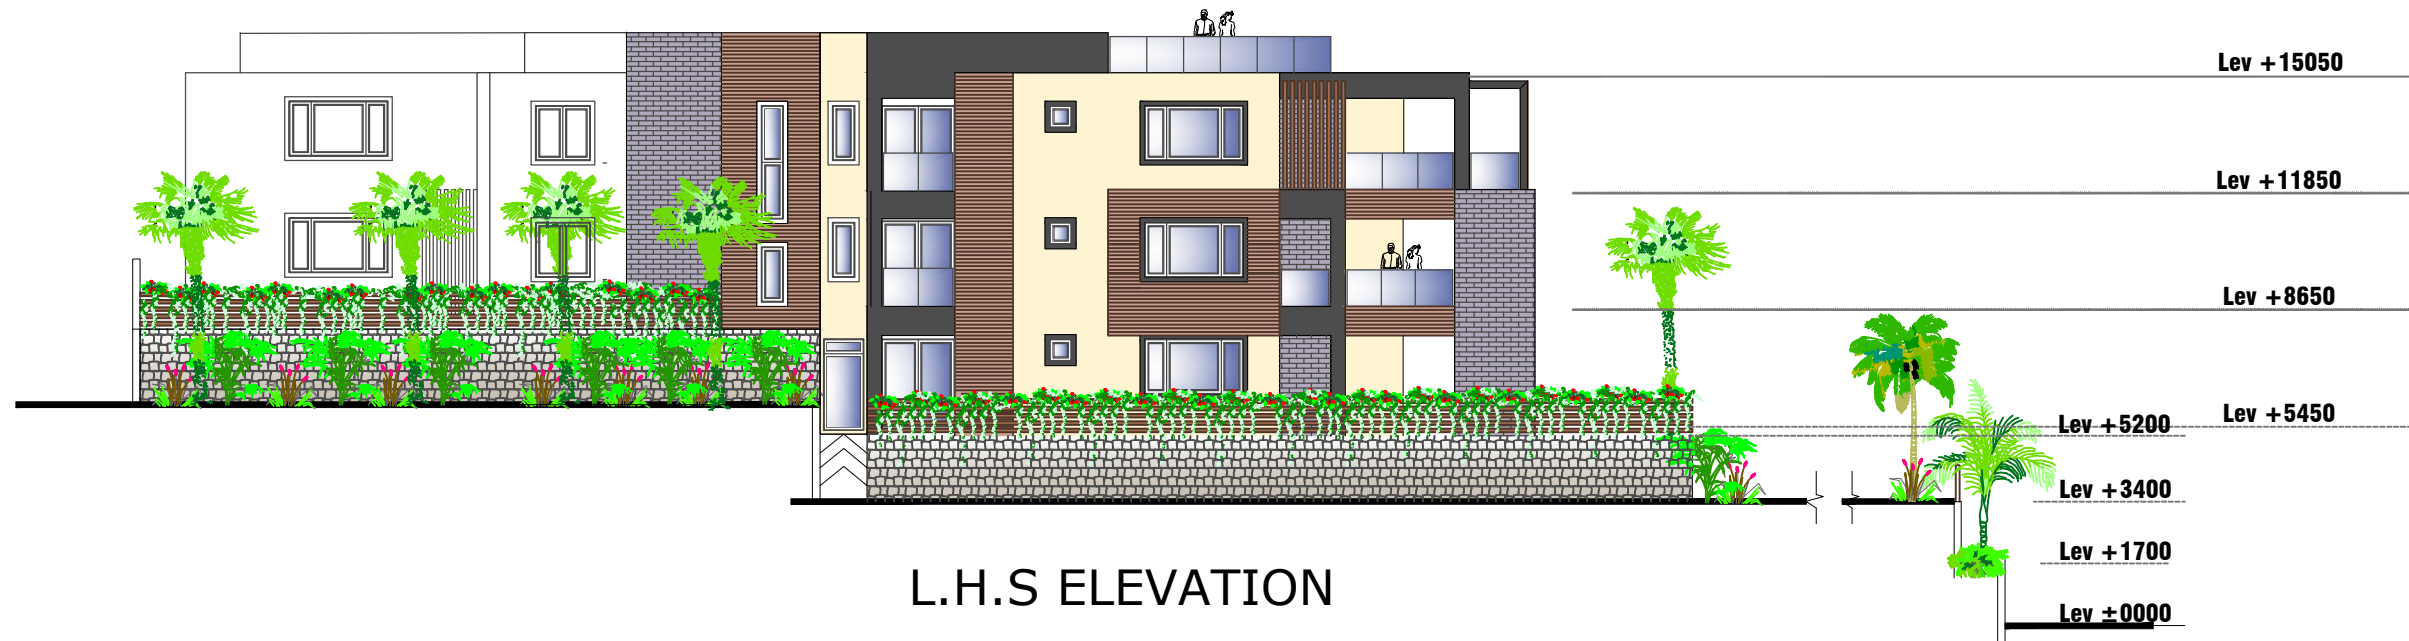

L.H.S ELEVATION

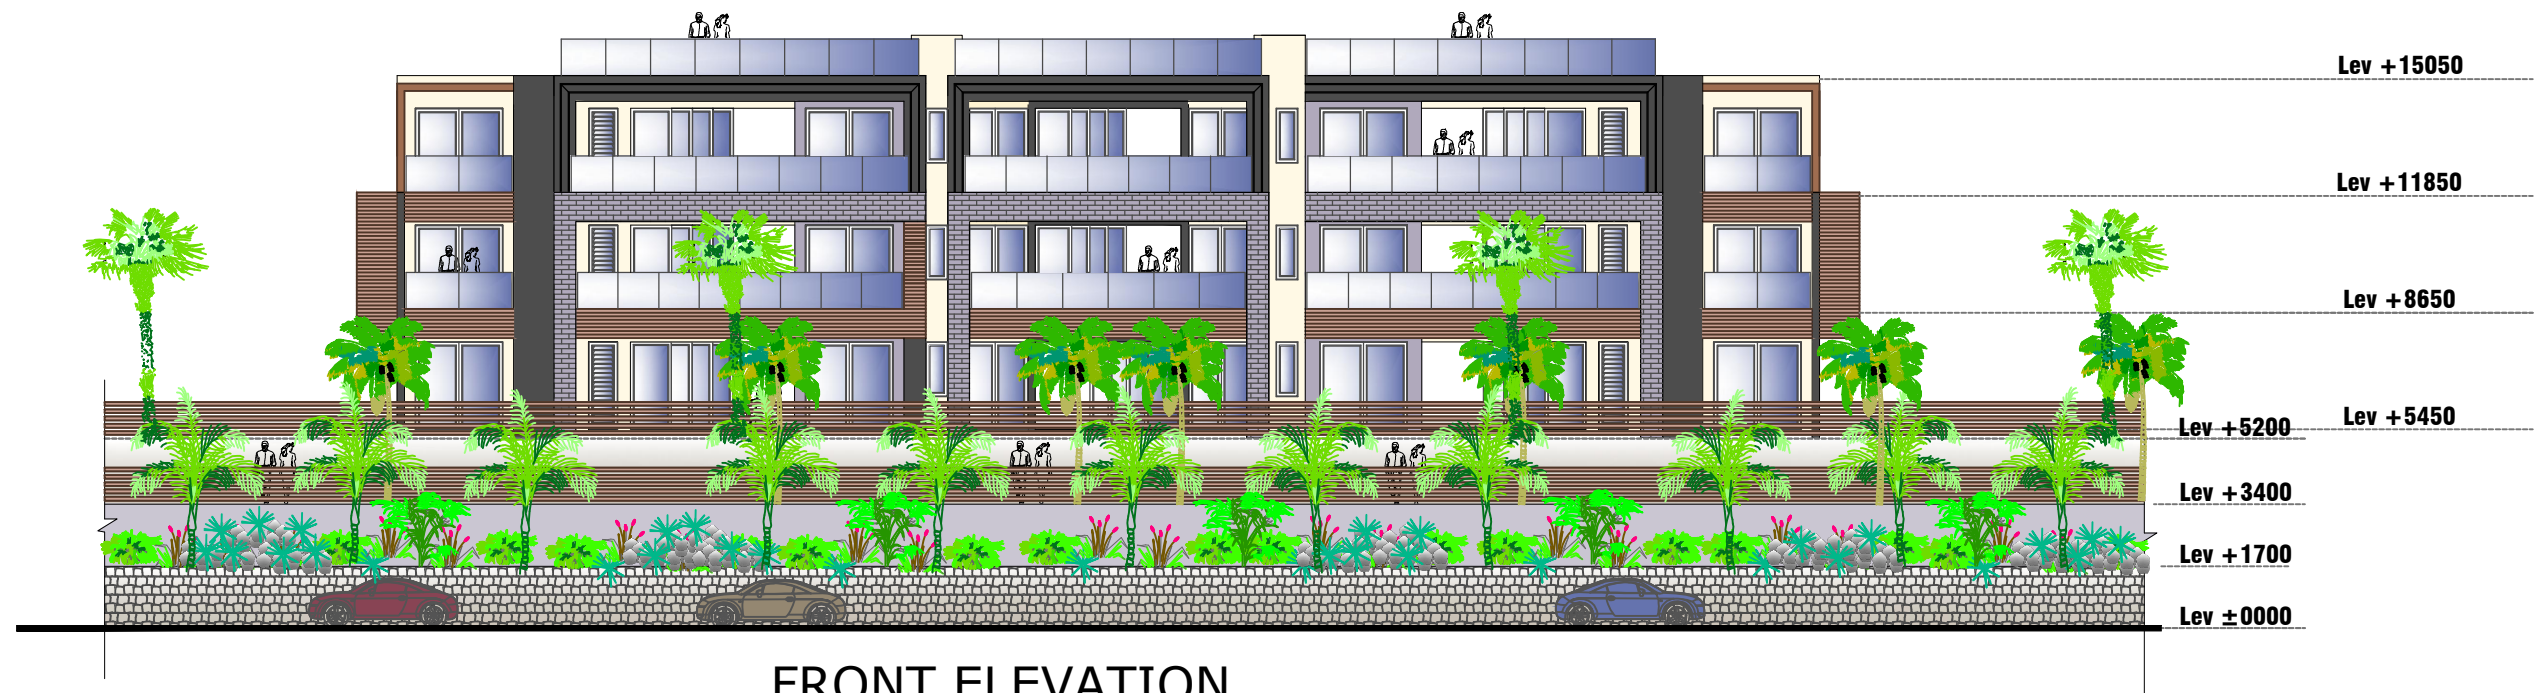

FRONT ELEVATION

PROJECT PROPOSED TWO BLOCKS OF 19
RESIDENTIAL APARTMENT & BOUNDARY
WALL AT ALLEE DES TAMARINIERS
MORCELLEMENT CARLOS LA MIVOIE
GRANDE RIVIERE NOIRE

AREA
SCALE
A3@1:200

DATE
25.06.2023
Drg. No
12

CLIENT
OCEAN VIEW LTD

TITLE FRONT & L.H.S
ELEVATIONS BLOCK 2

Revision	Description	Date



P. Seeburun
PROFESSIONAL ARCHITECT
MSc. in Architecture
Tel \ Fax : 698-5434 Mob: 5 975 2043
E-mail : dd_preet@hotmail.com

Do not scale.
Use figured
dimensions.



LOWER GROUND FLOOR PLAN BLOCK 2

SURFACE AREA LIVING+ TERRACE APT 3 = 631 Sq m
 SURFACE AREA TERRACE APT 1 & 2 = $\frac{83}{2}$ = 41.5 Sq m
 TOTAL SURFACE AREA 672.5 Sq m

PROJECT PROPOSED TWO BLOCKS OF 19
 RESIDENTIAL APARTMENT & BOUNDARY
 WALL AT ALLEE DES TAMARINIERS
 MORCELLEMENT CARLOS LA MIVOIE
 GRANDE RIVIERE NOIRE

AREA
 SCALE
 A3@1:200

DATE
 25.06.2023
 Drg. No
 09

CLIENT
 OCEAN VIEW LTD


TITLE LOWER GROUND
 FLOOR PLAN BLOCK 2

Revision	Description	Date




P. Seeburun
 PROFESSIONAL ARCHITECT
 MSc. in Architecture
 Tel \ Fax : 698-5434 Mob: 5 975 2043
 E-mail : dd_preet@hotmail.com

Do not scale.
 Use figured
 dimensions.

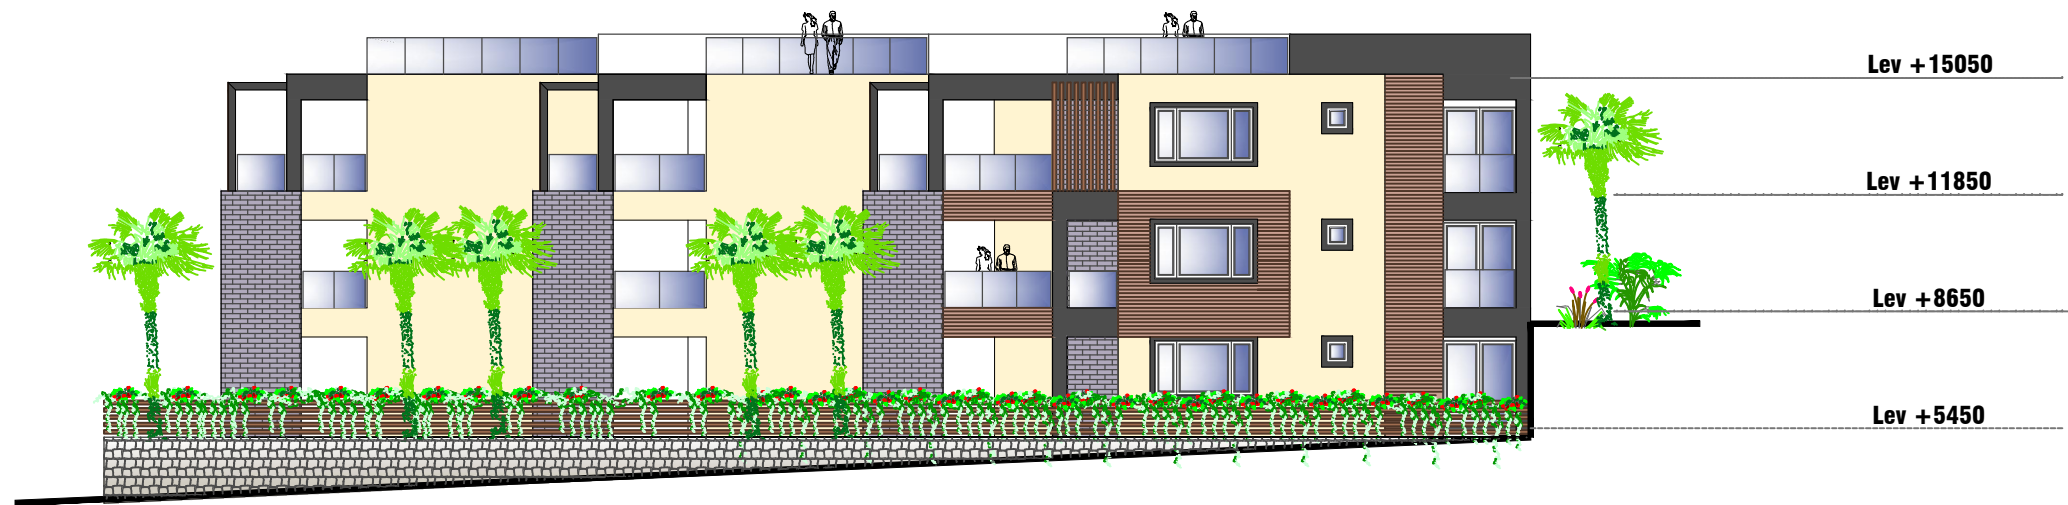

R.H.S ELEVATION

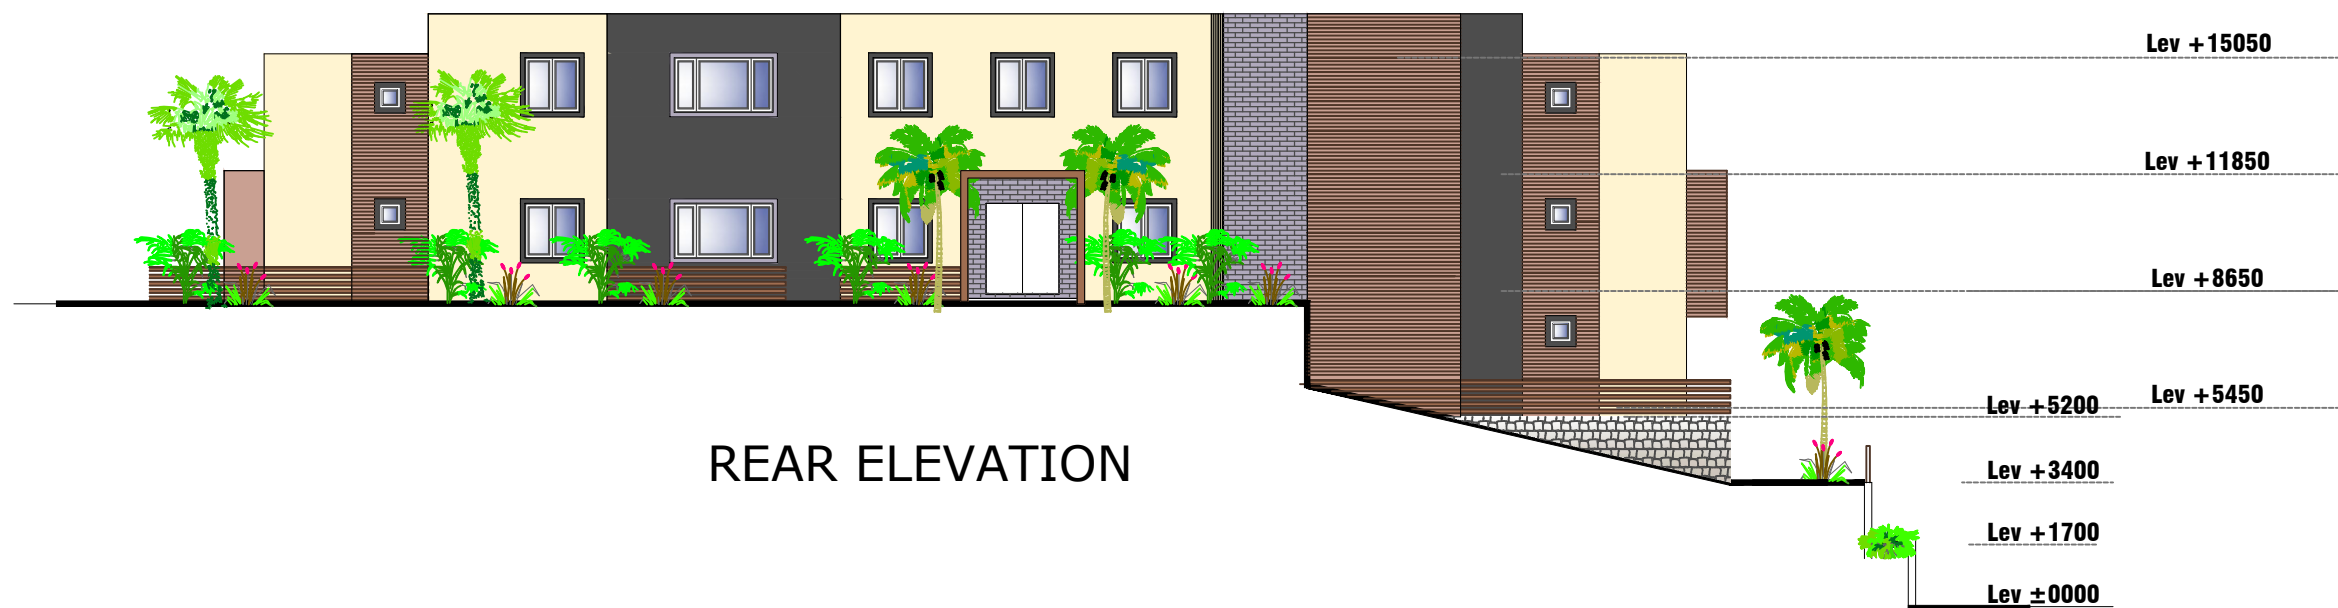

REAR ELEVATION

PROJECT PROPOSED TWO BLOCKS OF 19
RESIDENTIAL APARTMENT & BOUNDARY
WALL AT ALLEE DES TAMARINIERS
MORCELLEMENT CARLOS LA MIVOIE
GRANDE RIVIERE NOIRE

AREA
SCALE
A3@1:200

DATE
25.06.2023
Drg. No
13

CLIENT
OCEAN VIEW LTD


TITLE FRONT & R.H.S
ELEVATIONS BLOCK 2

Revision	Description	Date




P. Seeburun
PROFESSIONAL ARCHITECT
MSc. in Architecture
Tel \ Fax : 698-5434 Mob: 5 975 2043
E-mail : dd_preet@hotmail.com

Do not scale.
Use figured
dimensions.

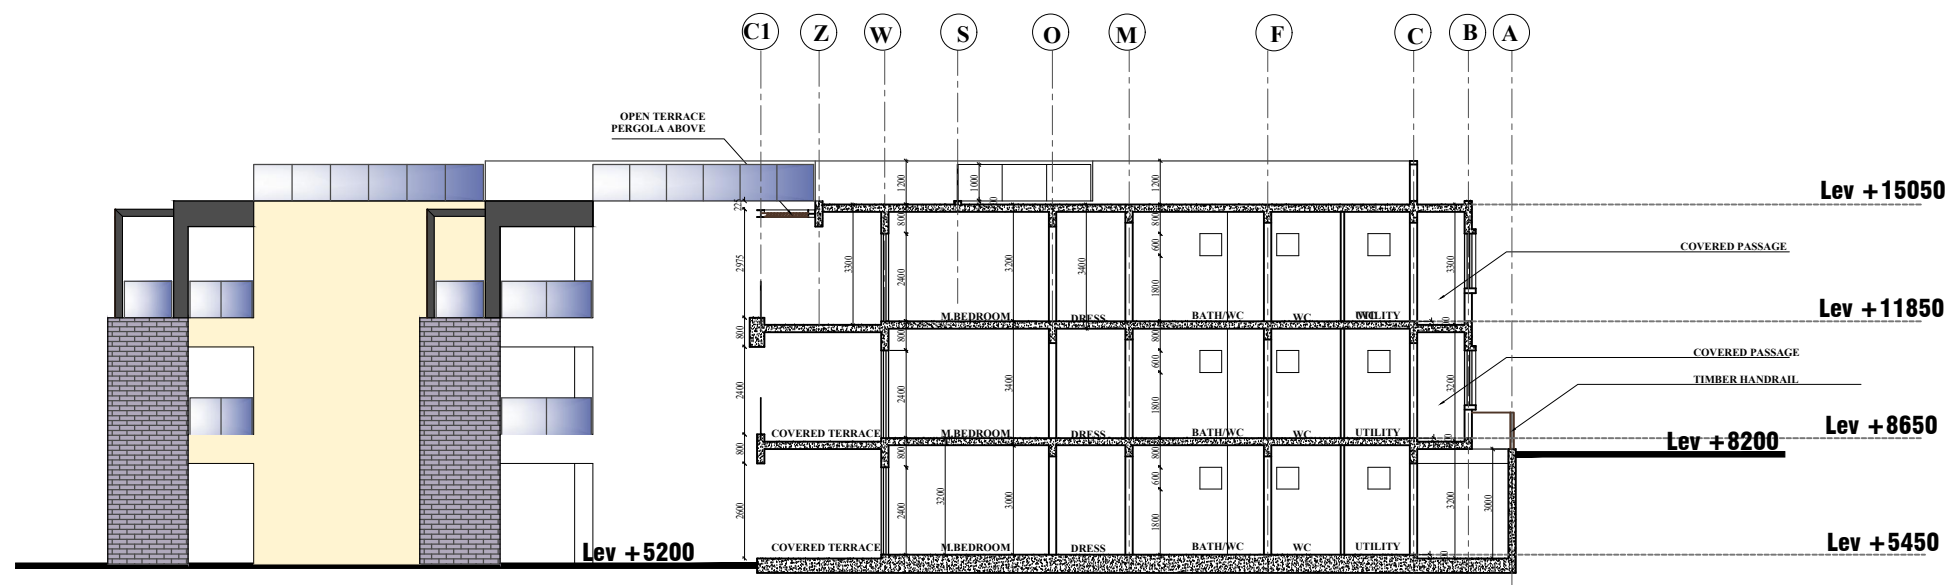

SECTION B-B

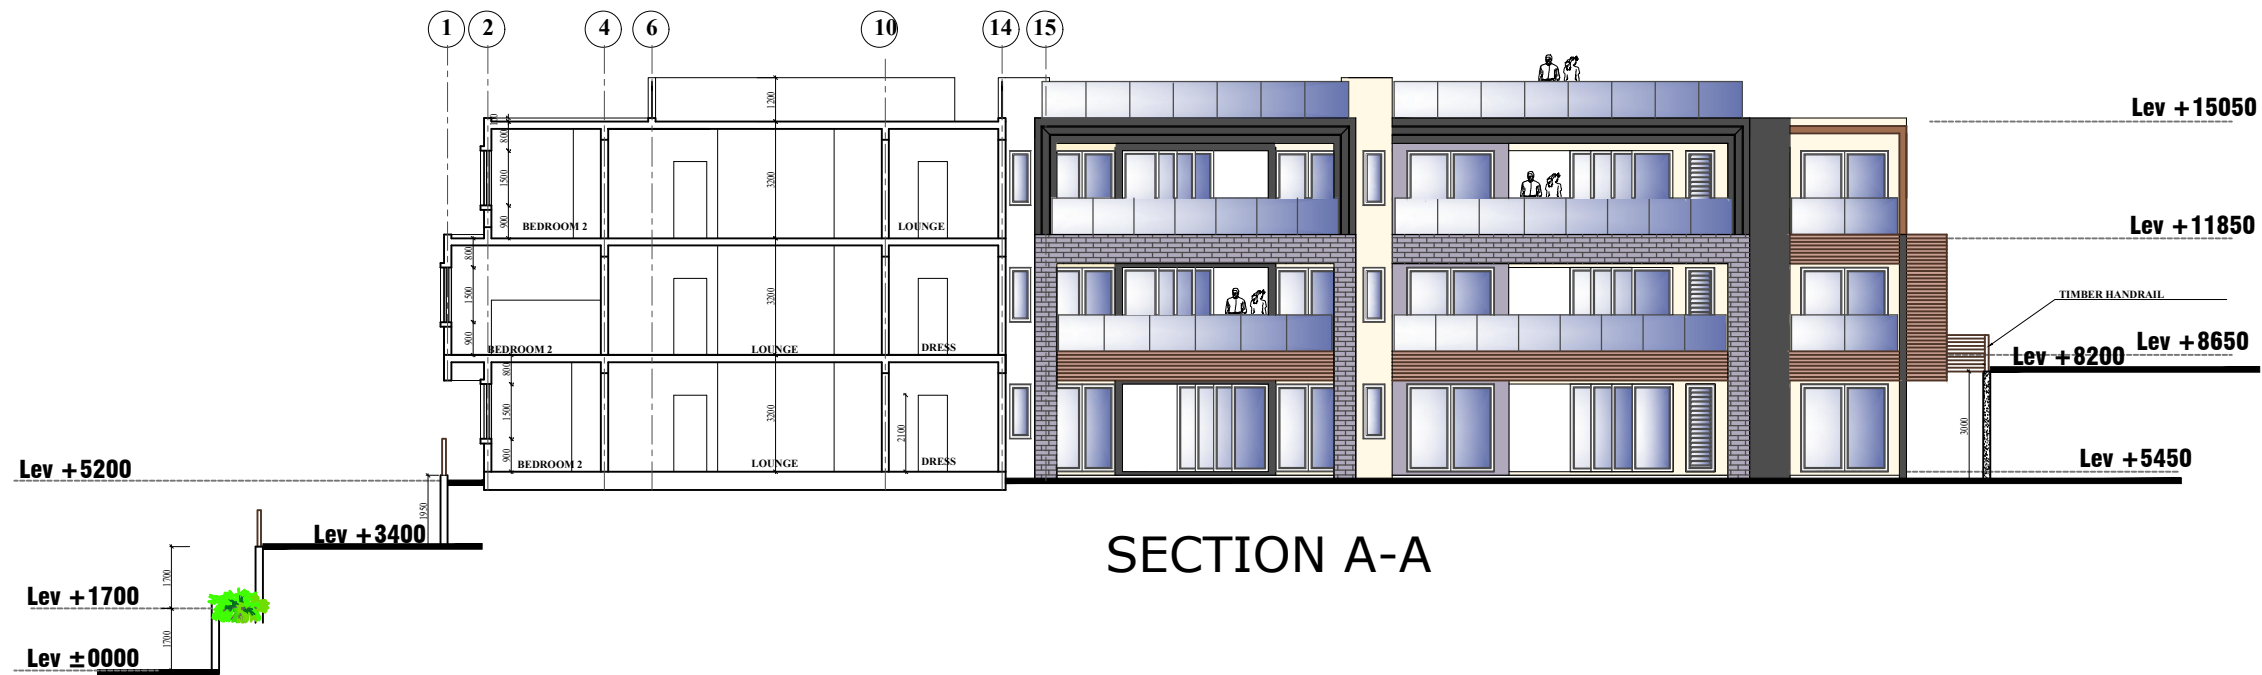

SECTION A-A

PROJECT PROPOSED TWO BLOCKS OF 19
RESIDENTIAL APARTMENT & BOUNDARY
WALL AT ALLEE DES TAMARINIERS
MORCELLEMENT CARLOS LA MIVOIE
GRANDE RIVIERE NOIRE

AREA
SCALE
A3@1:200

DATE
25.06.2023
Drg. No
14

CLIENT
OCEAN VIEW LTD

TITLE SECTIONS A-A &
B-B BLOCK 2
Revision Description Date

P. Seeburun
ARCHITECT

P. Seeburun
PROFESSIONAL ARCHITECT
MSc. in Architecture
Tel \ Fax : 698-5434 Mob: 5 975 2043
E-mail : dd_preet@hotmail.com

Do not scale.
Use figured
dimensions.



UPPER GROUND FLOOR PLAN BLOCK 2

SURFACE AREA LIVING = 649 Sq m
 SURFACE AREA TERRACE APT 4 & 5 = $\frac{83}{2}$ = 41.5 Sq m
 TOTAL SURFACE AREA 690.5 Sq m

PROJECT PROPOSED TWO BLOCKS OF 19
 RESIDENTIAL APARTMENT & BOUNDARY
 WALL AT ALLEE DES TAMARINIERS
 MORCELLEMENT CARLOS LA MIVOIE
 GRANDE RIVIERE NOIRE

AREA	DATE
SCALE	Drg. No
A3@1:200	10

CLIENT
 OCEAN VIEW LTD

TITLE UPPER GROUND
 FLOOR PLAN BLOCK 2

Revision	Description	Date



P. Seeburun
 PROFESSIONAL ARCHITECT
 MSc. in Architecture
 Tel \ Fax : 698-5434 Mob: 5 975 2043
 E-mail : dd_preet@hotmail.com

Do not scale.
 Use figured
 dimensions.